



DRIVEWAY AND PARKING LOT PERMIT APPLICATION

City of Liberty Community Development Department

1829 Sam Houston, Liberty, Texas 77575

Phone: 936-336-3684 | Fax: 936-336-9846 | Email: permits@cityofliberty.org

APPLICATION FOR

☐ Residential Driveway - \$75.00

☐ Commercial Parking Lot - \$150.00

☐ Commercial Driveway - \$150.00

APPLICANT INFORMATION

Name: _____

Mailing Address: _____ City: _____ State: _____ Zip: _____

Email Address: _____ Phone: _____

Job Site Address: _____

CONTRACTOR INFORMATION

Name: _____ Company: _____

Mailing Address: _____ City: _____ State: _____ Zip: _____


Email Address: _____ Phone: _____

DRIVEWAY REQUIREMENTS	PARKING LOT REQUIREMENTS
Project: <input type="checkbox"/> New <input type="checkbox"/> Expansion/Addition <input type="checkbox"/> Replacement/Repair	Project: <input type="checkbox"/> New <input type="checkbox"/> Expansion/Addition <input type="checkbox"/> Replacement/Repair
Materials: <input type="checkbox"/> Concrete <input type="checkbox"/> Asphalt (gravel, crushed concrete, crushed asphalt and similar materials are not allowed)	Materials: <input type="checkbox"/> Concrete <input type="checkbox"/> Asphalt (gravel, crushed concrete, crushed asphalt and similar materials are not allowed)
Street Section: <input type="checkbox"/> Open Ditch <input type="checkbox"/> Curb and Gutter	Parking Lot Size (in square feet): _____
Proposed Width: _____ <ul style="list-style-type: none"> Residential (12 ft = min; 30 ft = max) Commercial (20 ft = min; 45 ft = max) 	Submittal Requirements: <ul style="list-style-type: none"> Applicants must submit parking lot layout or plan New or expanded parking lots must include drainage plan (to be approved by Public Works)
Submittal Requirements: <ul style="list-style-type: none"> Site plan (must show proposed improvements in relation to the property boundaries) 	Notes: <ul style="list-style-type: none"> Parking spaces must be at least 9 feet wide x 18 feet long Parking spaces cannot extend into the right-of-way or easement All parking lots must provide at least one (1) handicap accessible parking space Concrete parking lots require inspections All new and expansion/addition parking lots must be paved
Notes: <ul style="list-style-type: none"> See detail sheets for more information All new and expansion/addition driveways must be paved No more than 65% of a residential lot may be paved 	


SIGNATURE

Applicant Signature


Date

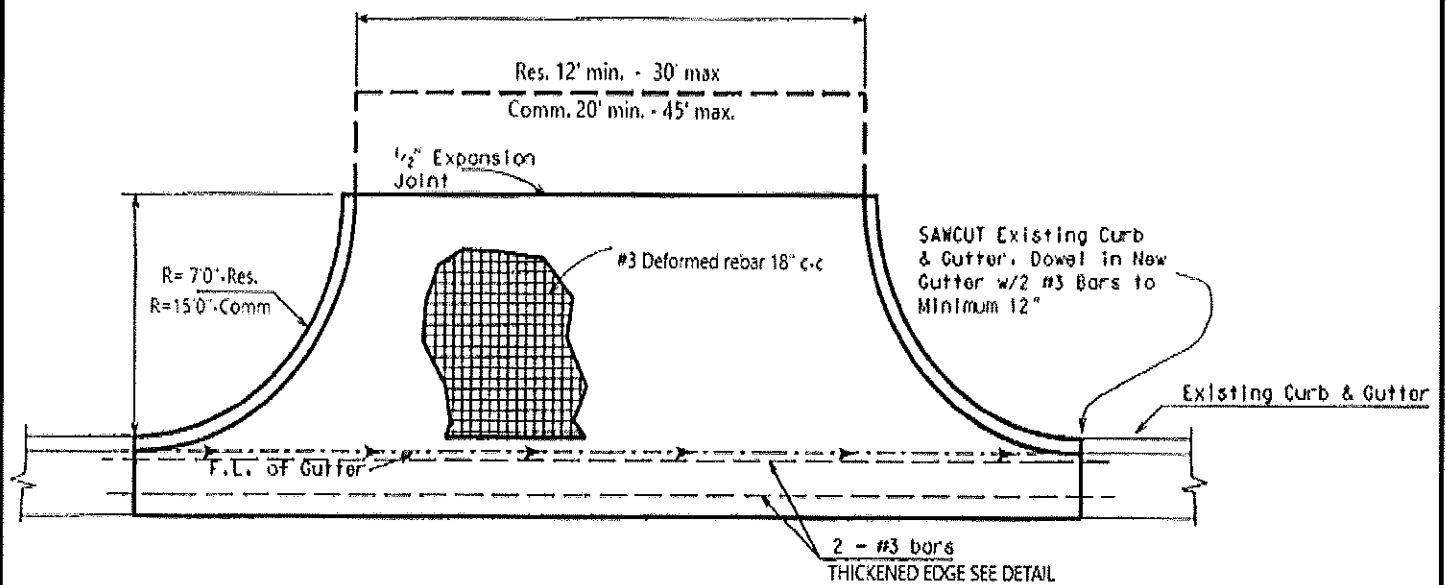


PLAN VIEW

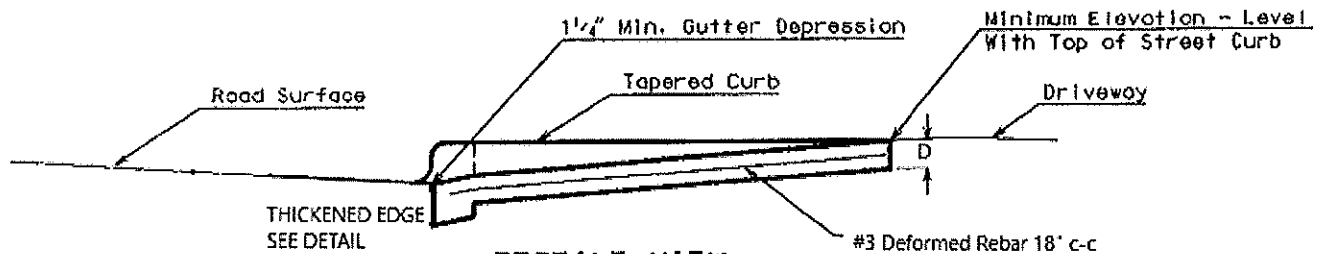

PROFILE VIEW

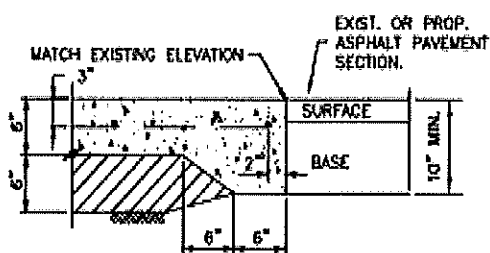

CONCRETE DRIVEWAY TO ASPHALT PAVEMENT CONNECTION DETAIL

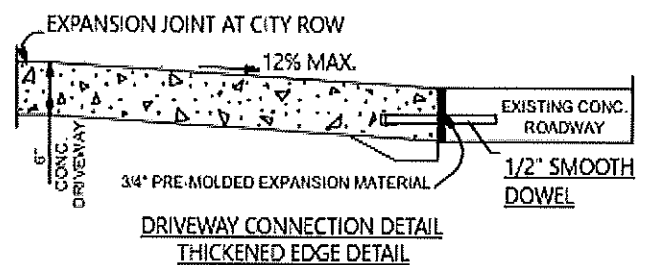


CITY OF LIBERTY

DRIVEWAY DETAILS
SHEET 1 OF 2

PUBLIC WORKS

SCALE: N.T.S.

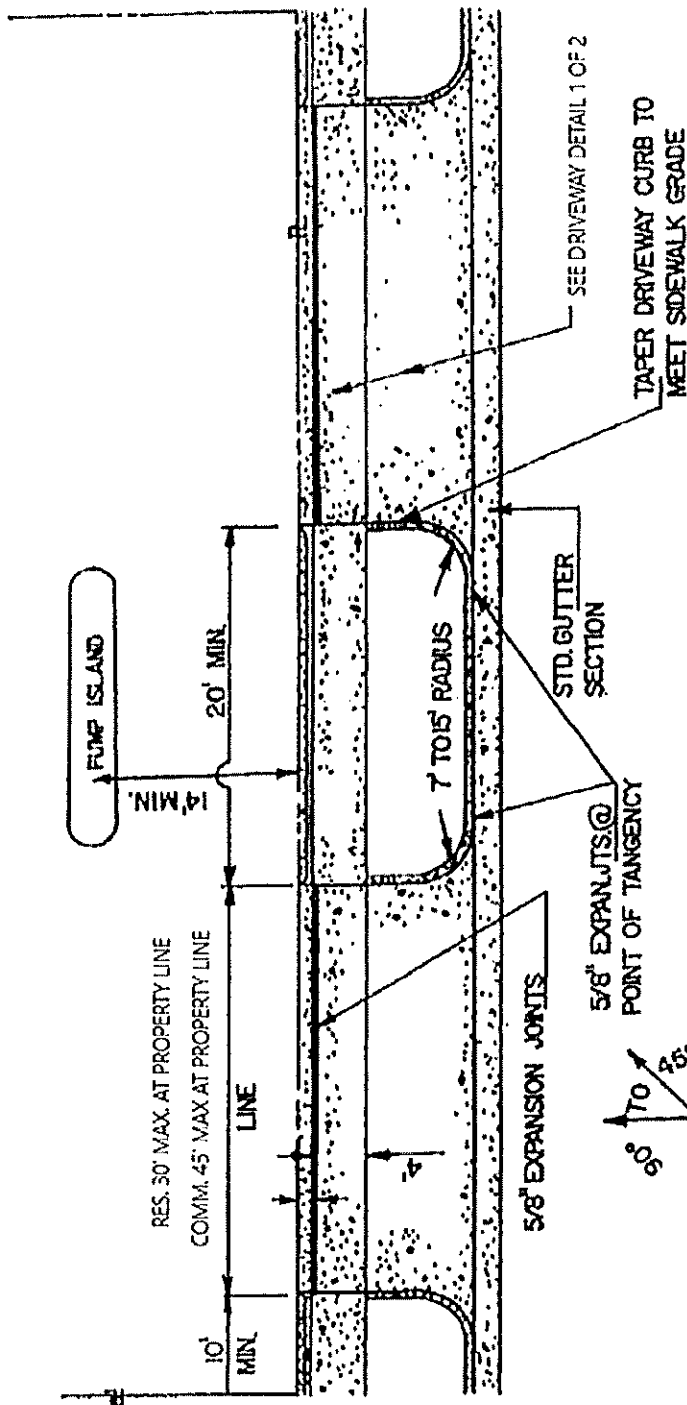

STANDARD DRIVEWAY FOR
SINGLE FRONTAGE

RESIDENTIAL DRIVEWAY THICKNESS - 4" MINIMUM
COMMERCIAL DRIVEWAY THICKNESS - 6" MINIMUM

CITY OF LIBERTY

DRIVEWAY DETAILS
SHEET 2 OF 2

PUBLIC WORKS

SCALE: N.T.S.